


GROUND FLOOR - PART PLAN

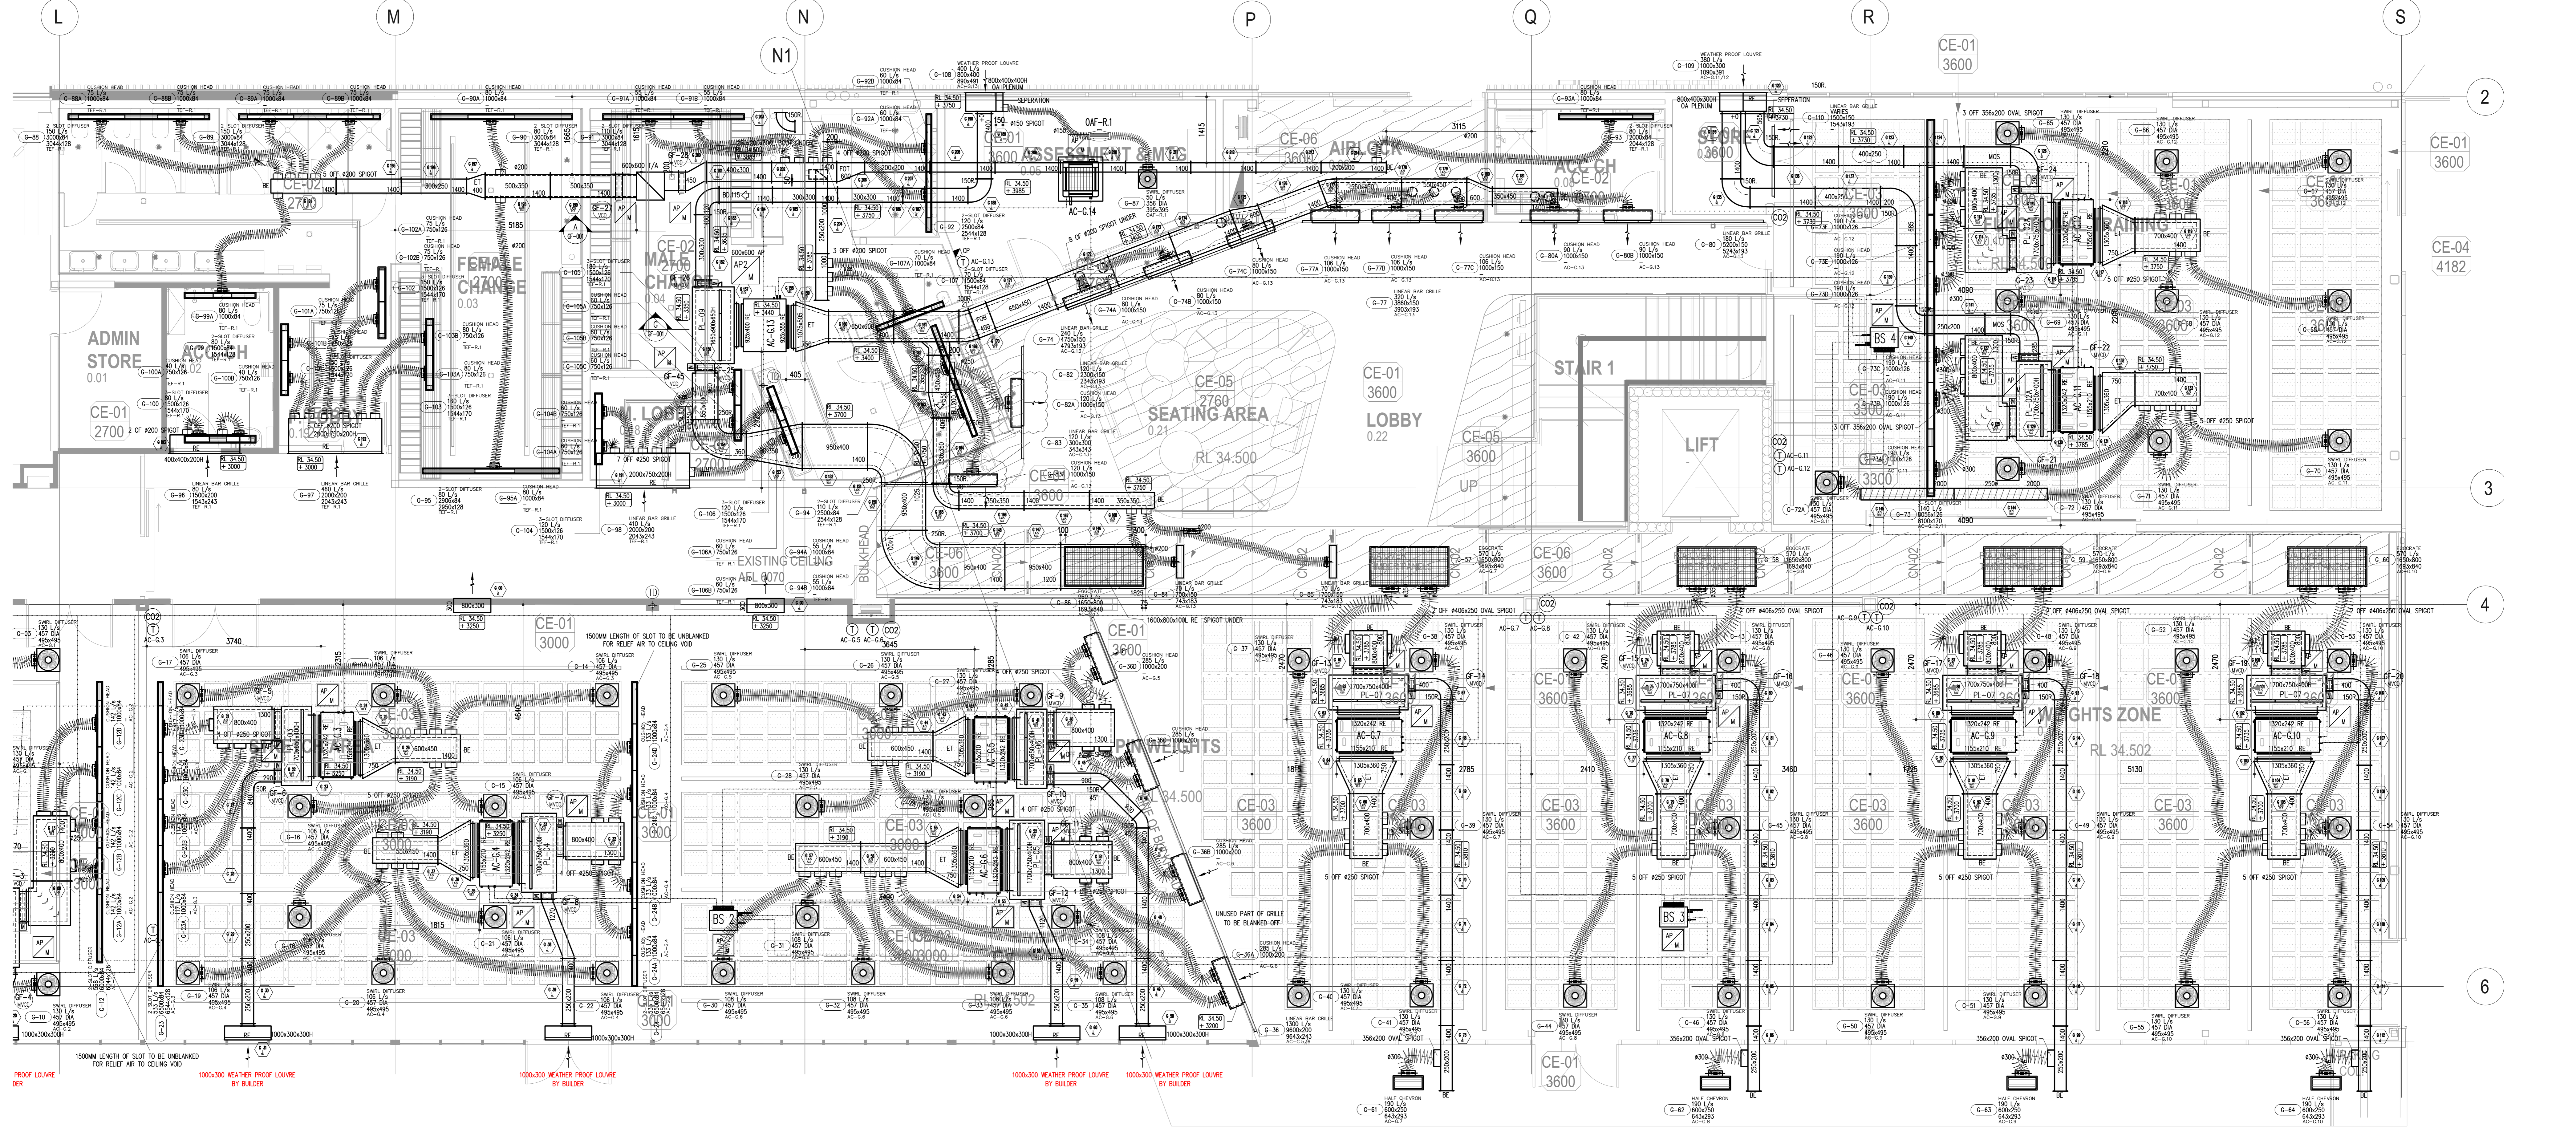

PROOF LOUVE OR 1500MM LENGTH OF SLOT TO BE UNBLANKED FOR RELIEF AIR TO CEILING VOID 1000x300 WEATHER PROOF LOUVE BY BALDAR

2
3
4
6

A SECTION SCALE 1:50

C SECTION SCALE 1:50